

8000+ b.k. nok


5450+ o.k. plafond

2600+ o.k. vloer

1950+ o.k. goot

0=peil

vaste

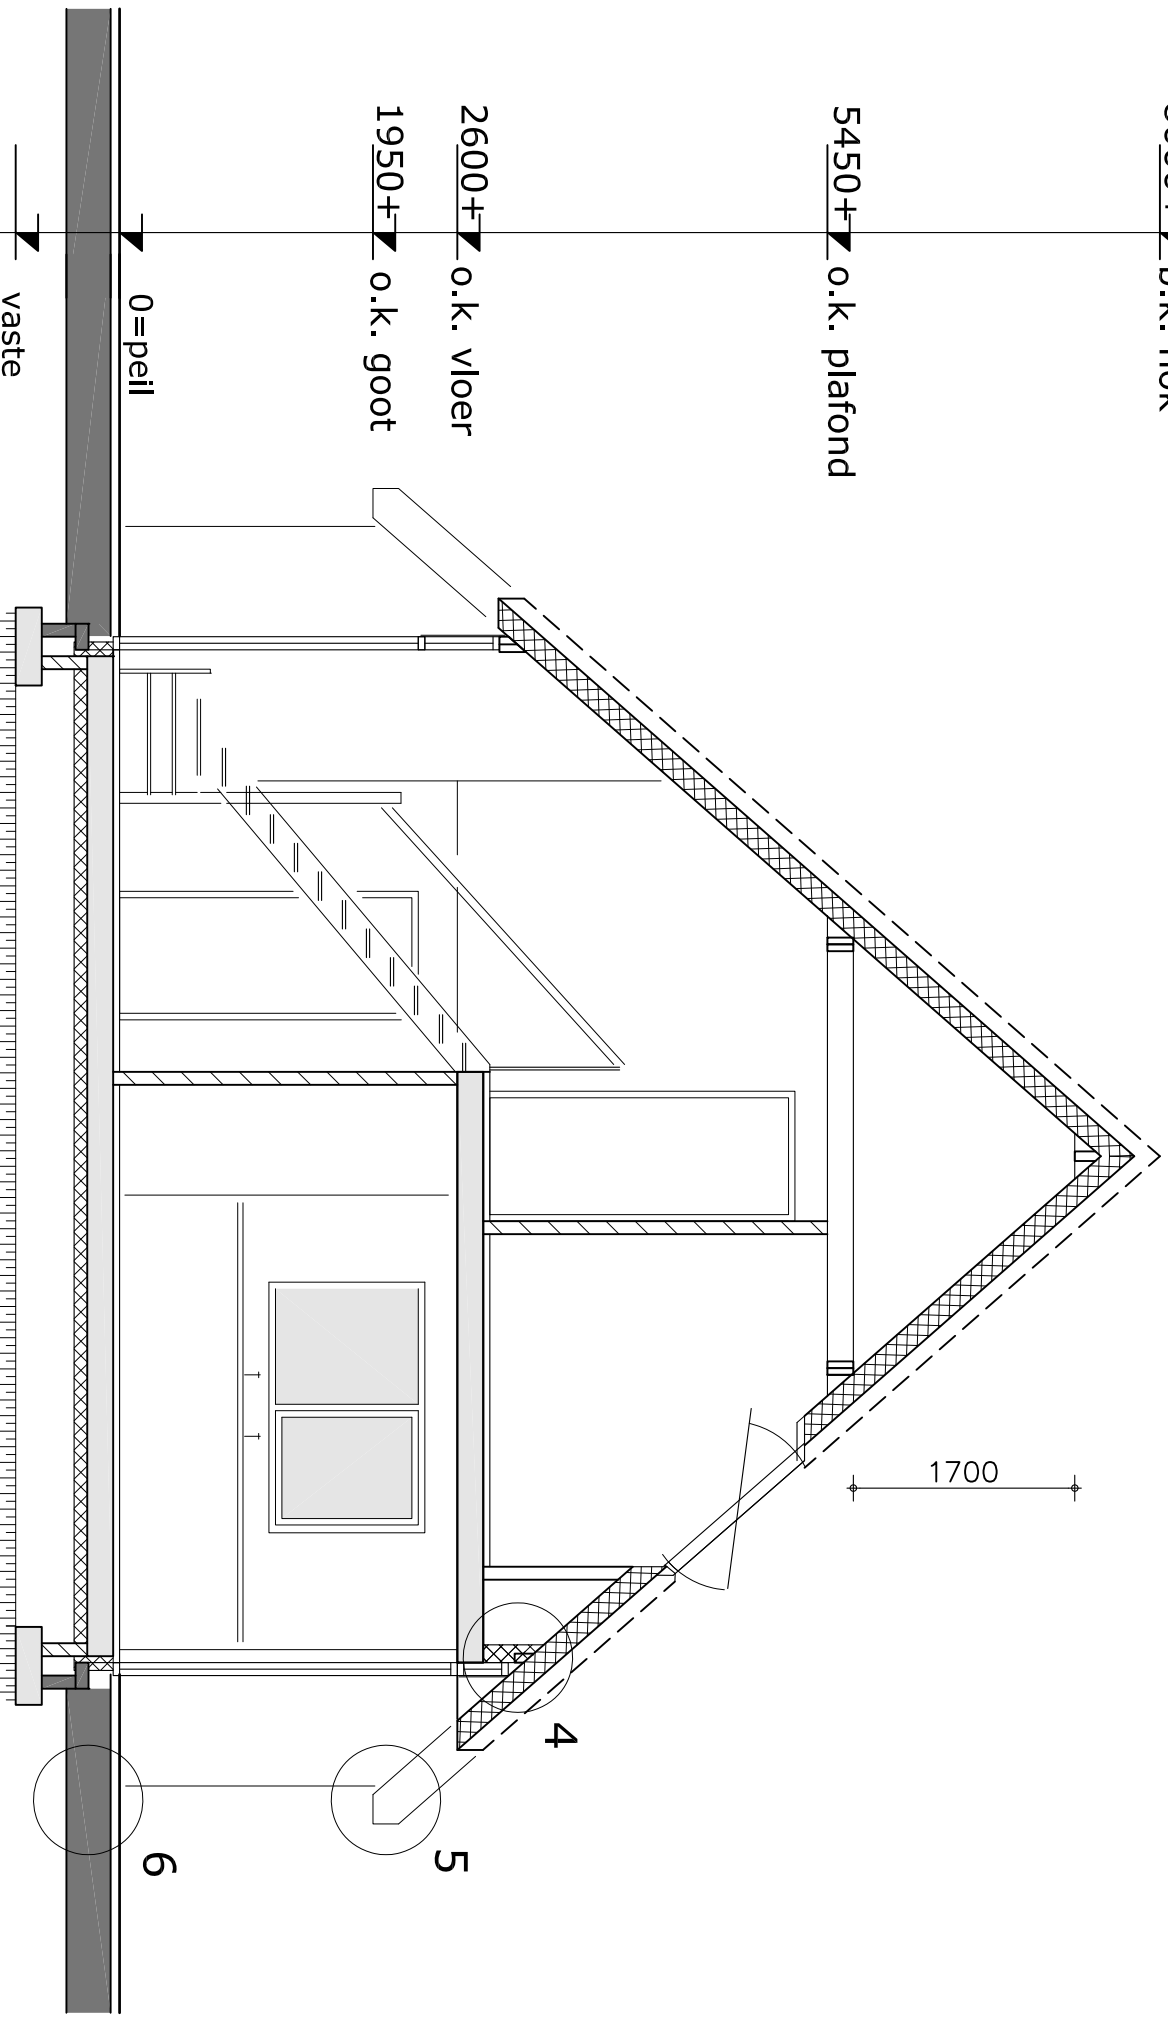

1700

4

5

6

DOORSNEDE