




19150

400

19950

6e verdieping

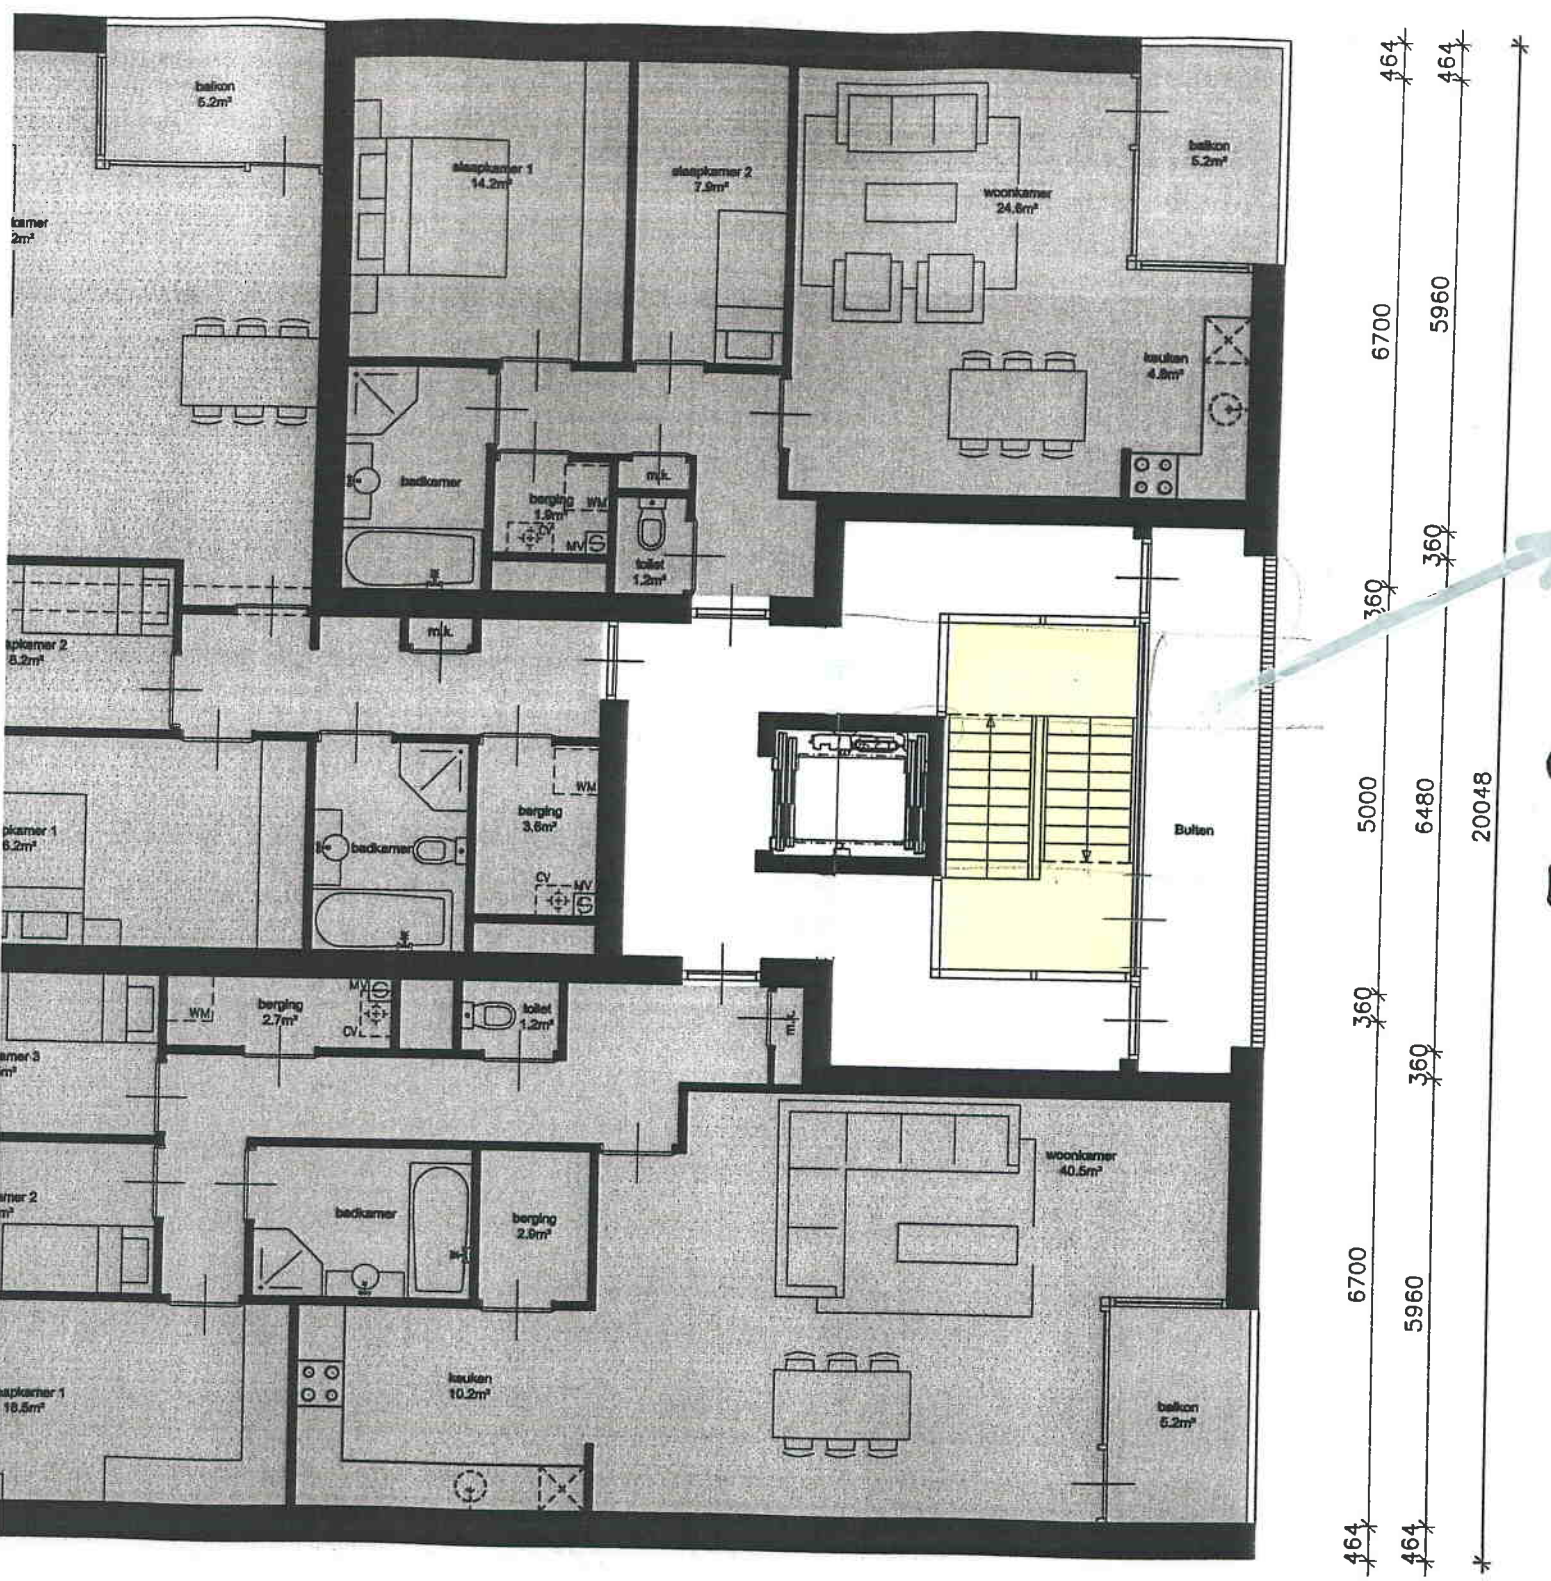

19150

400

19950

variant 2