



DOORSNEDE

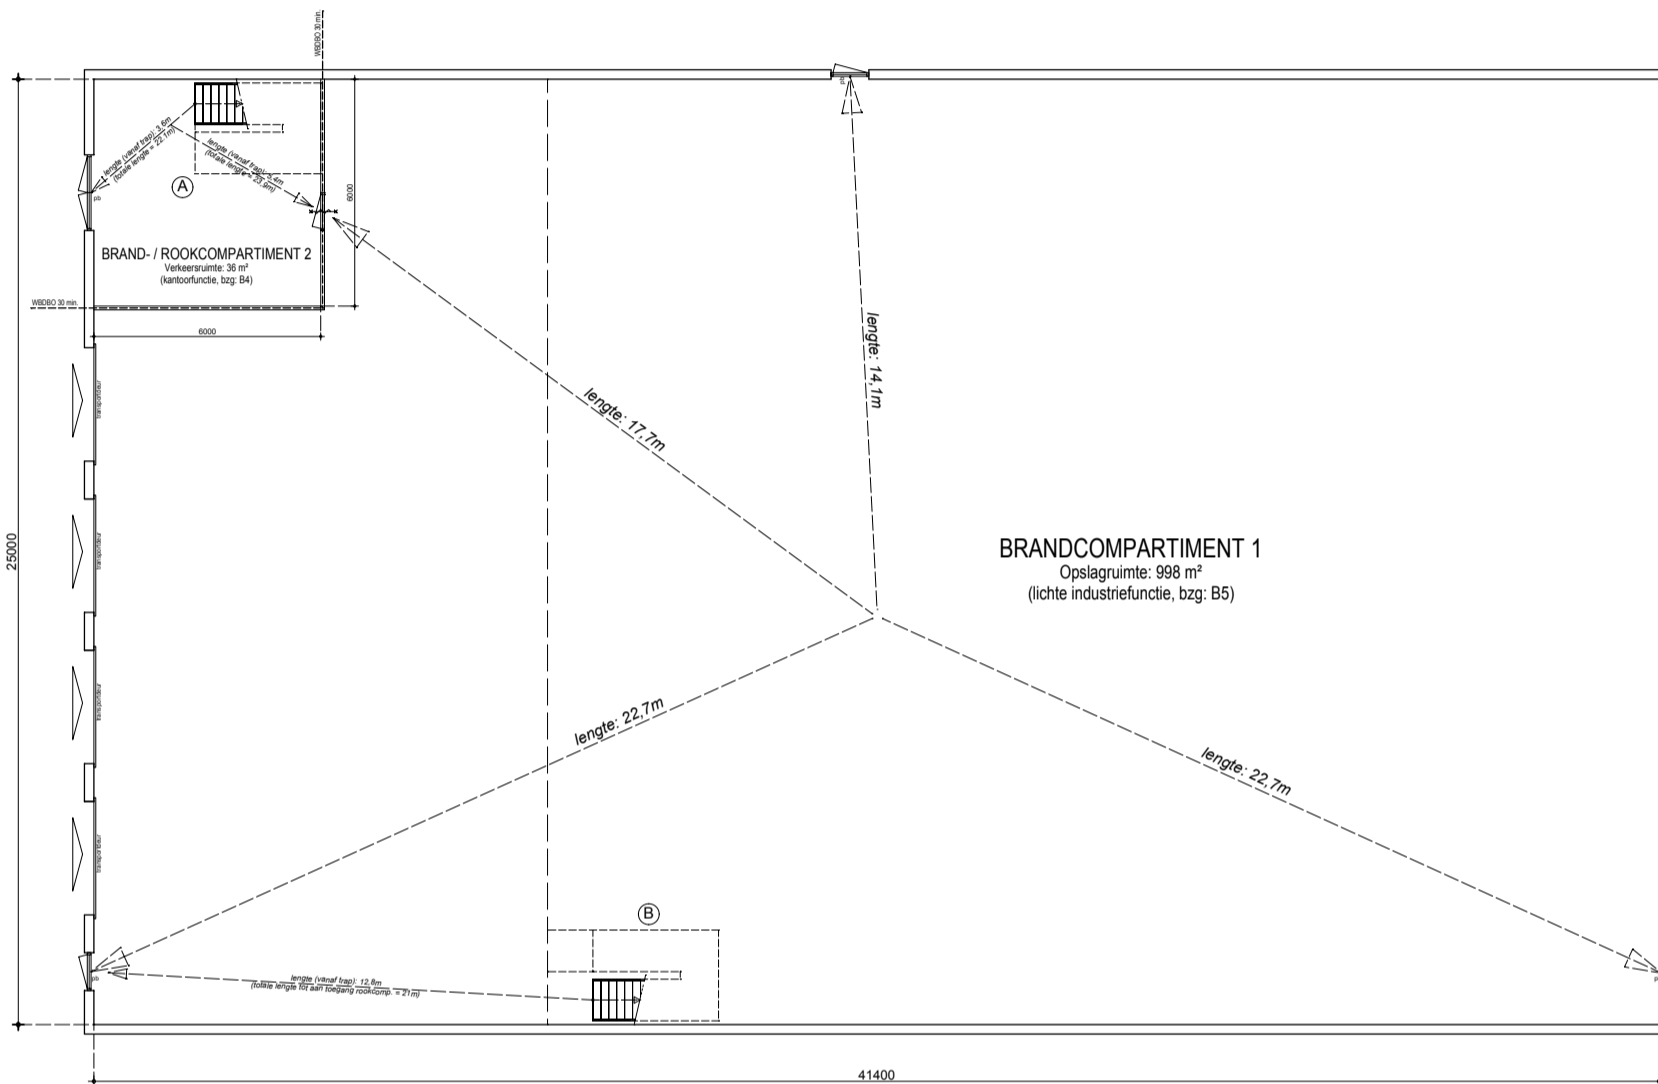

BEGANE GROND

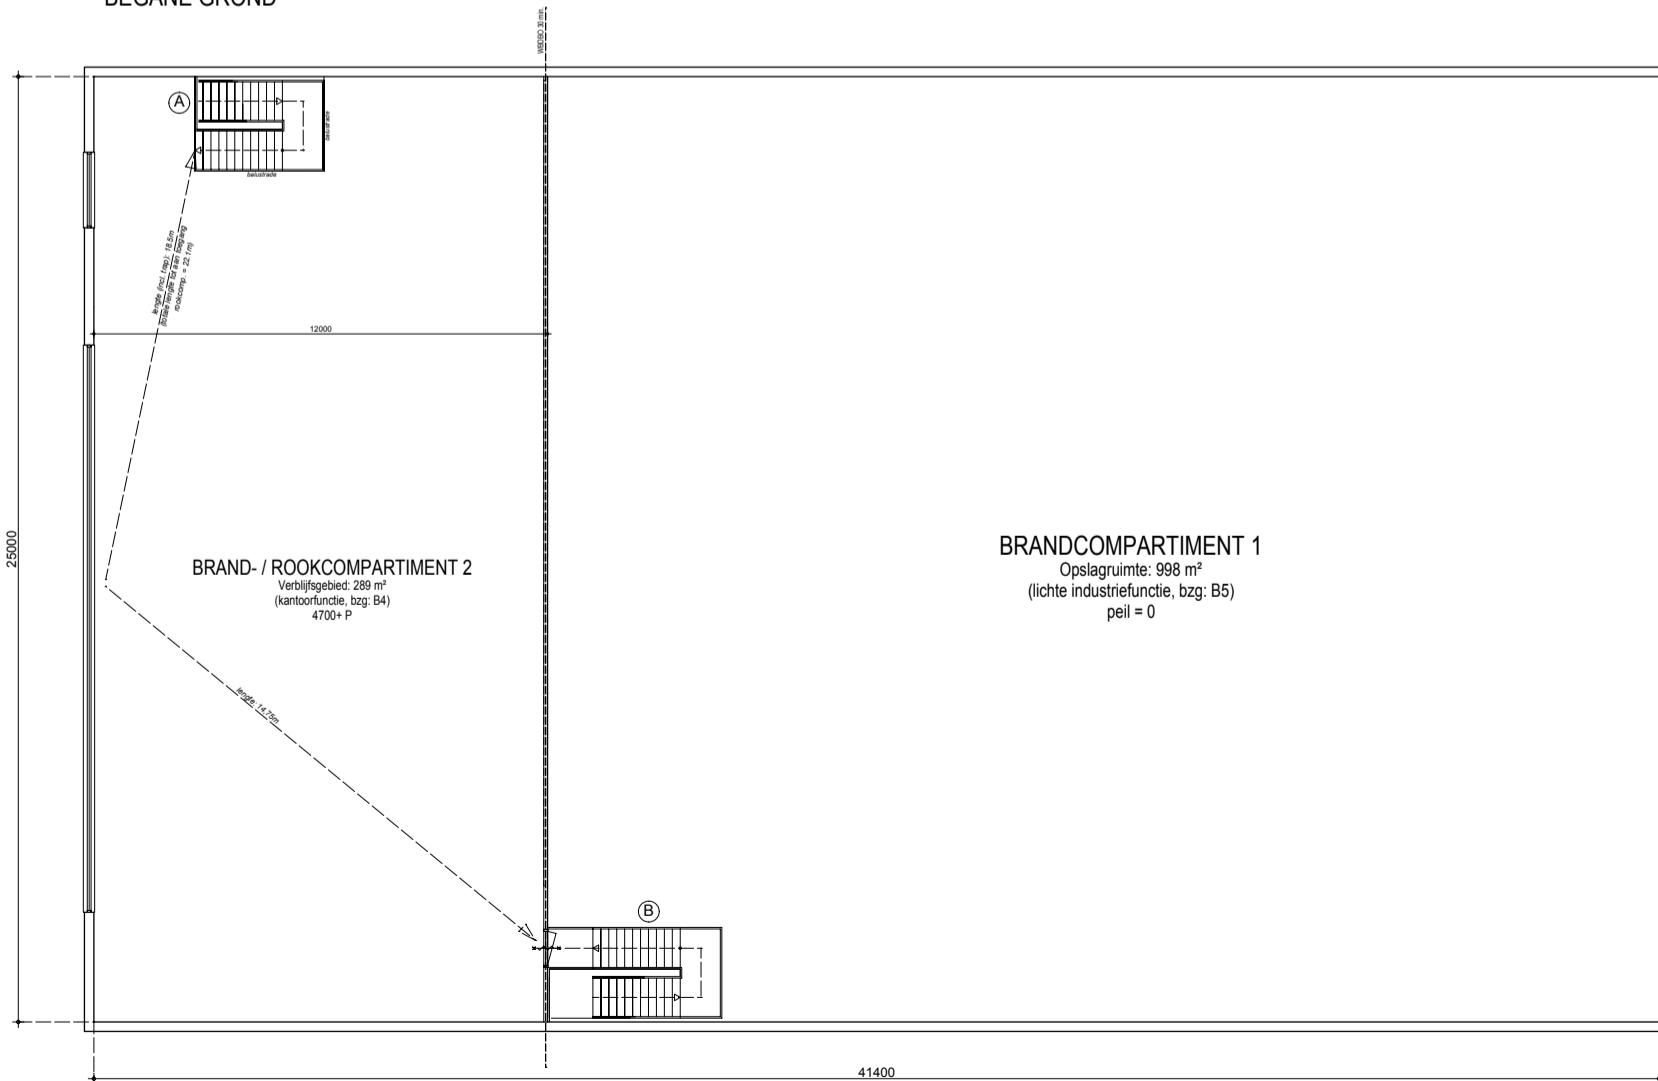

VERDIEPING

BRANDCOMPARTIMENT 1 = 998 m<sup>2</sup>  
 BRAND- / ROOKCOMPARTIMENT 2 = 325 m<sup>2</sup>